
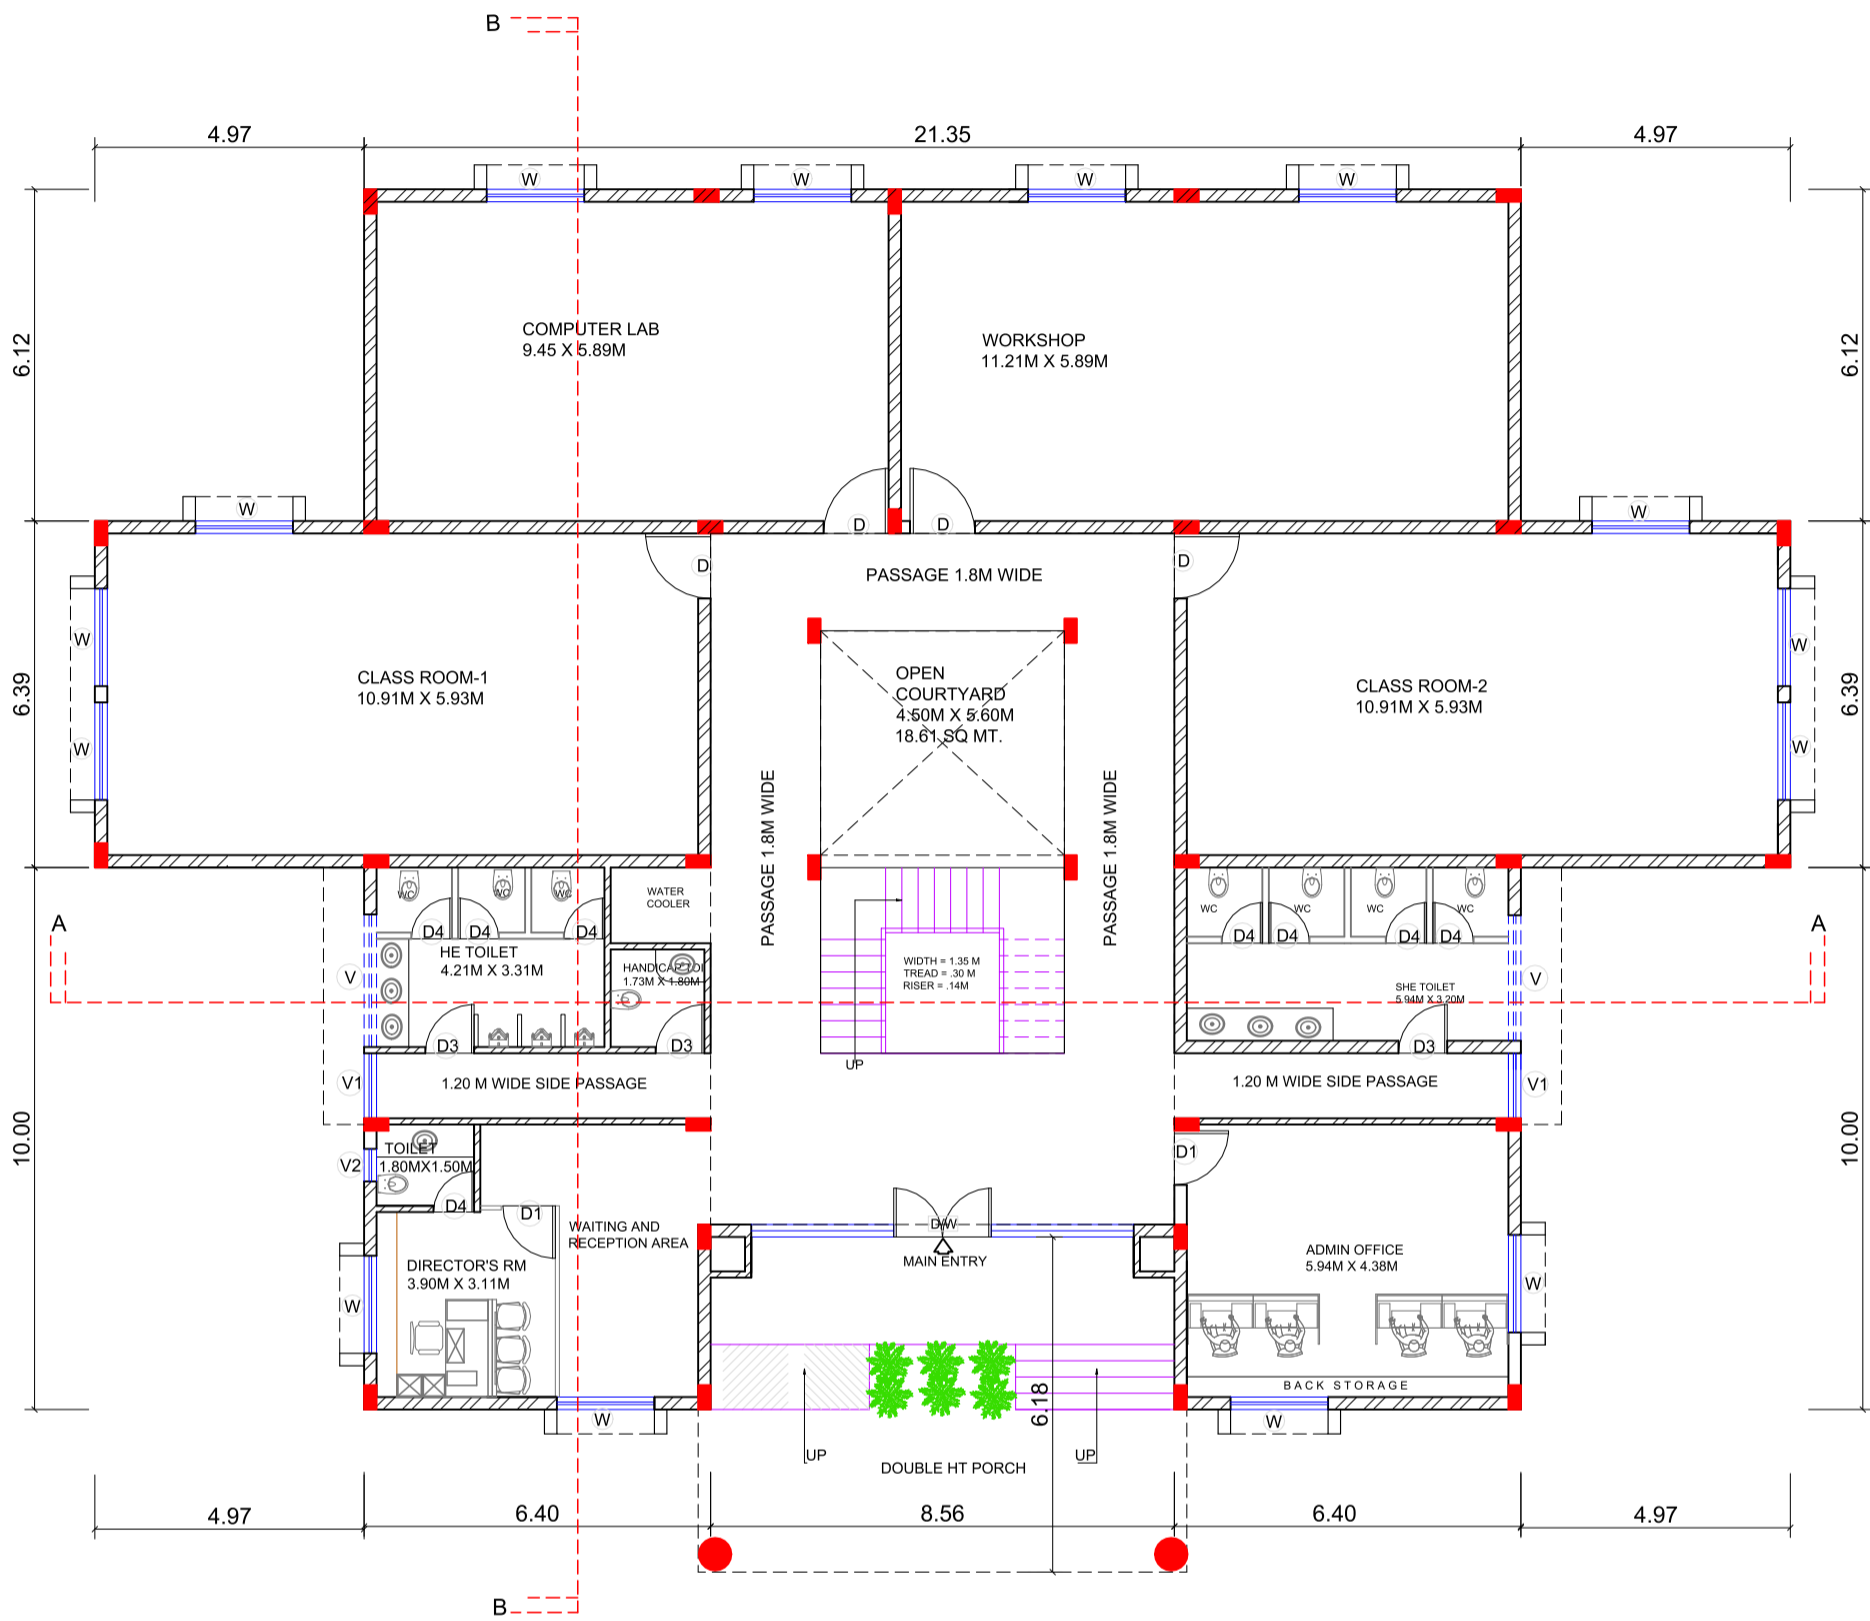

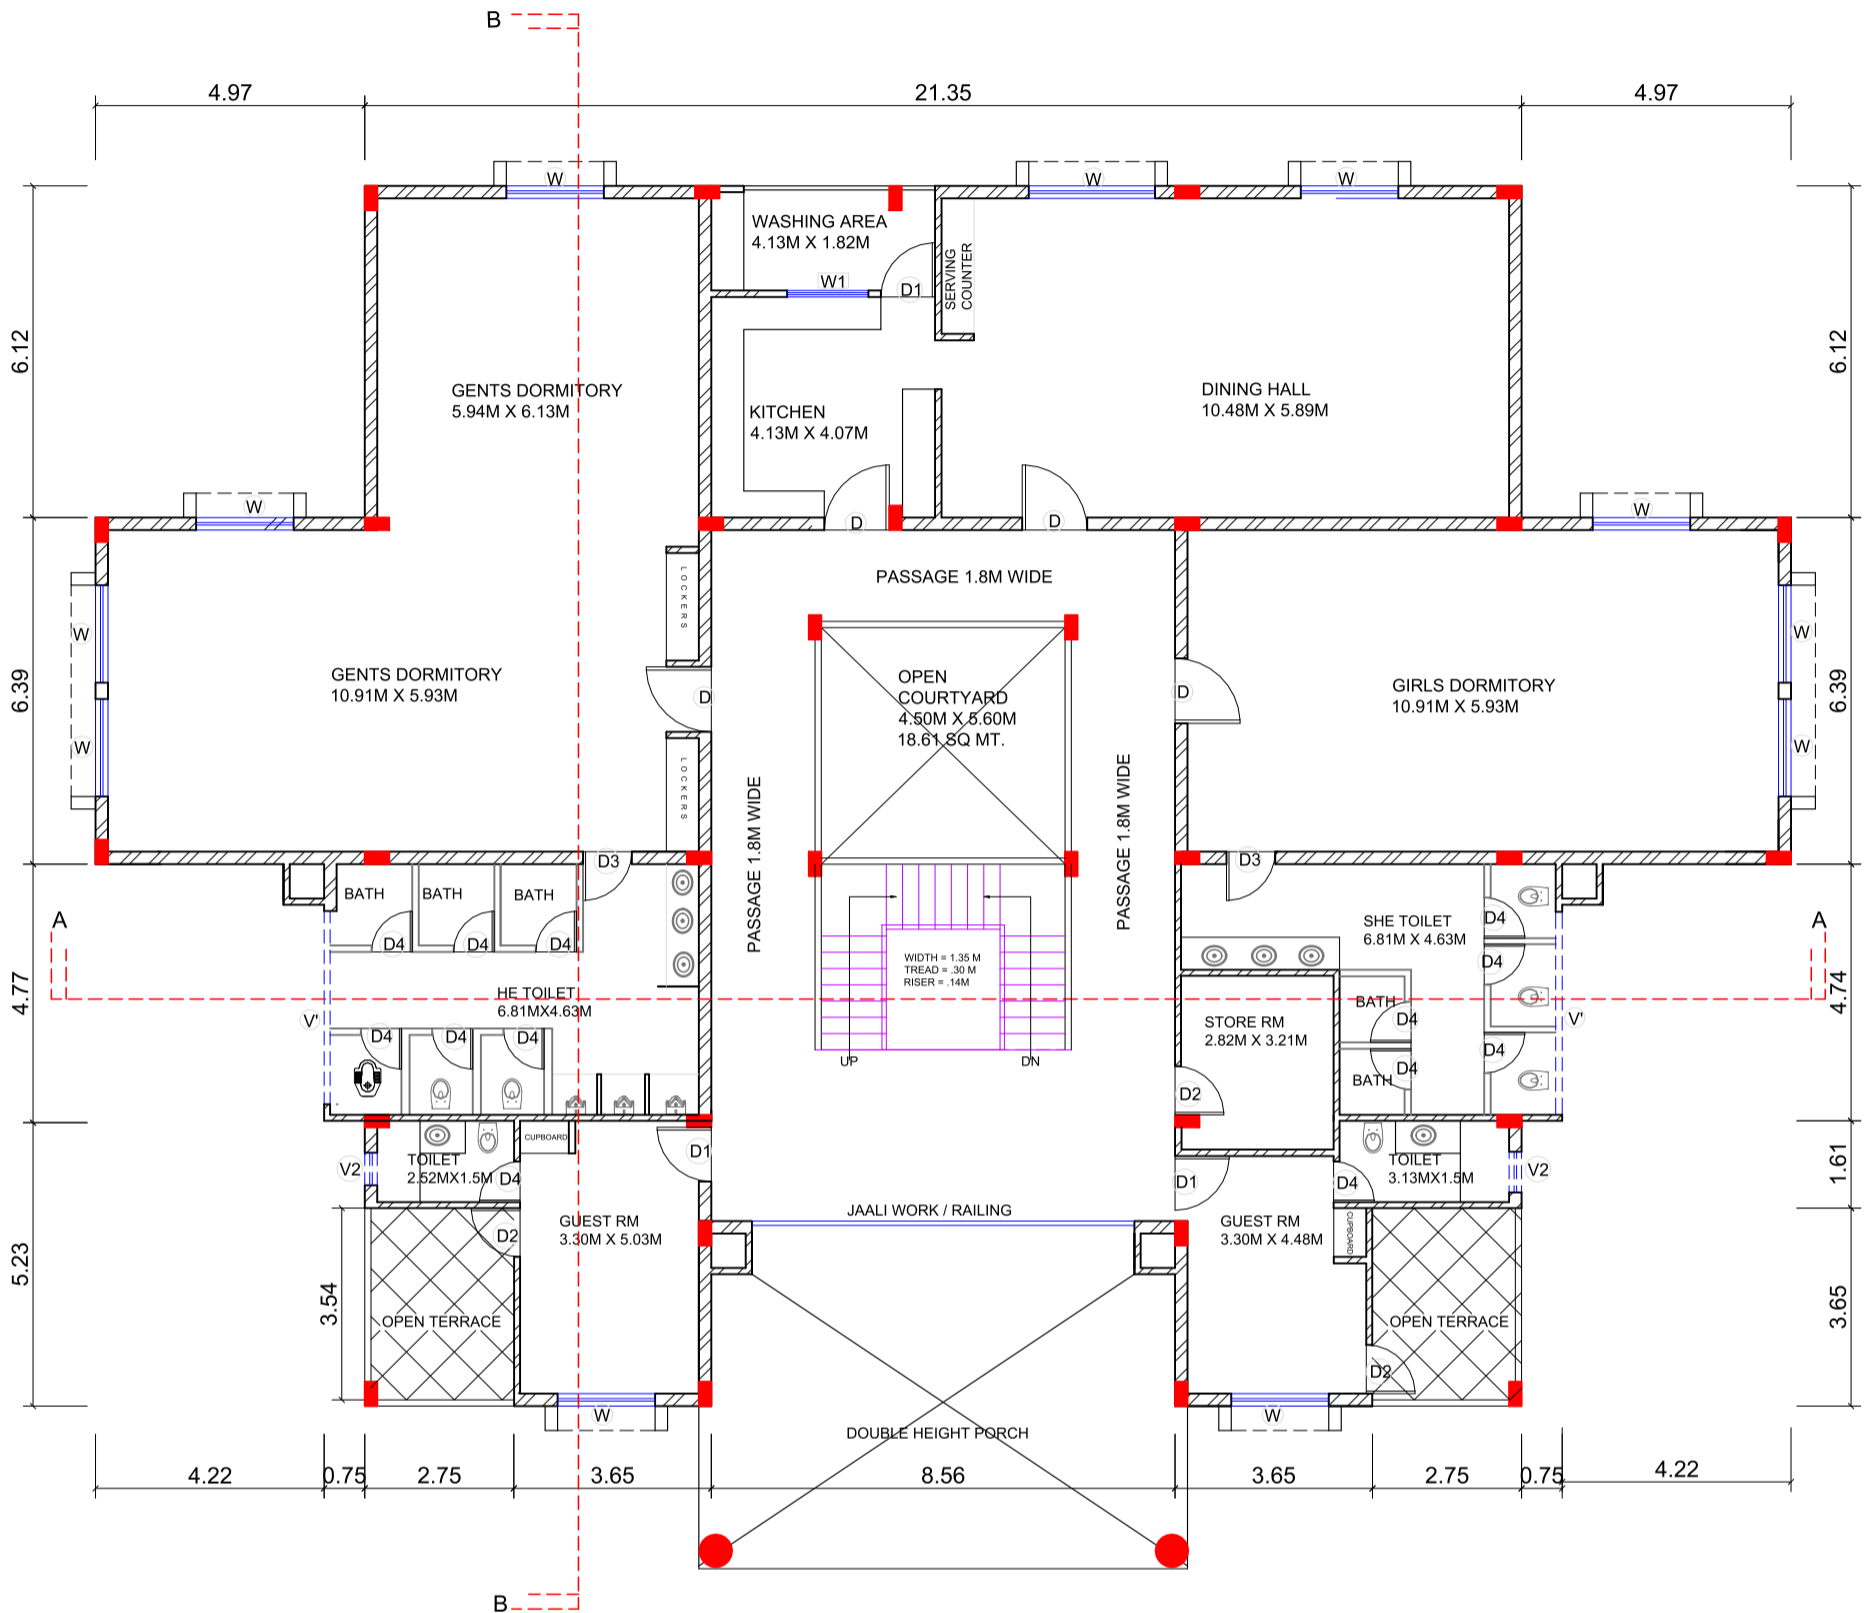



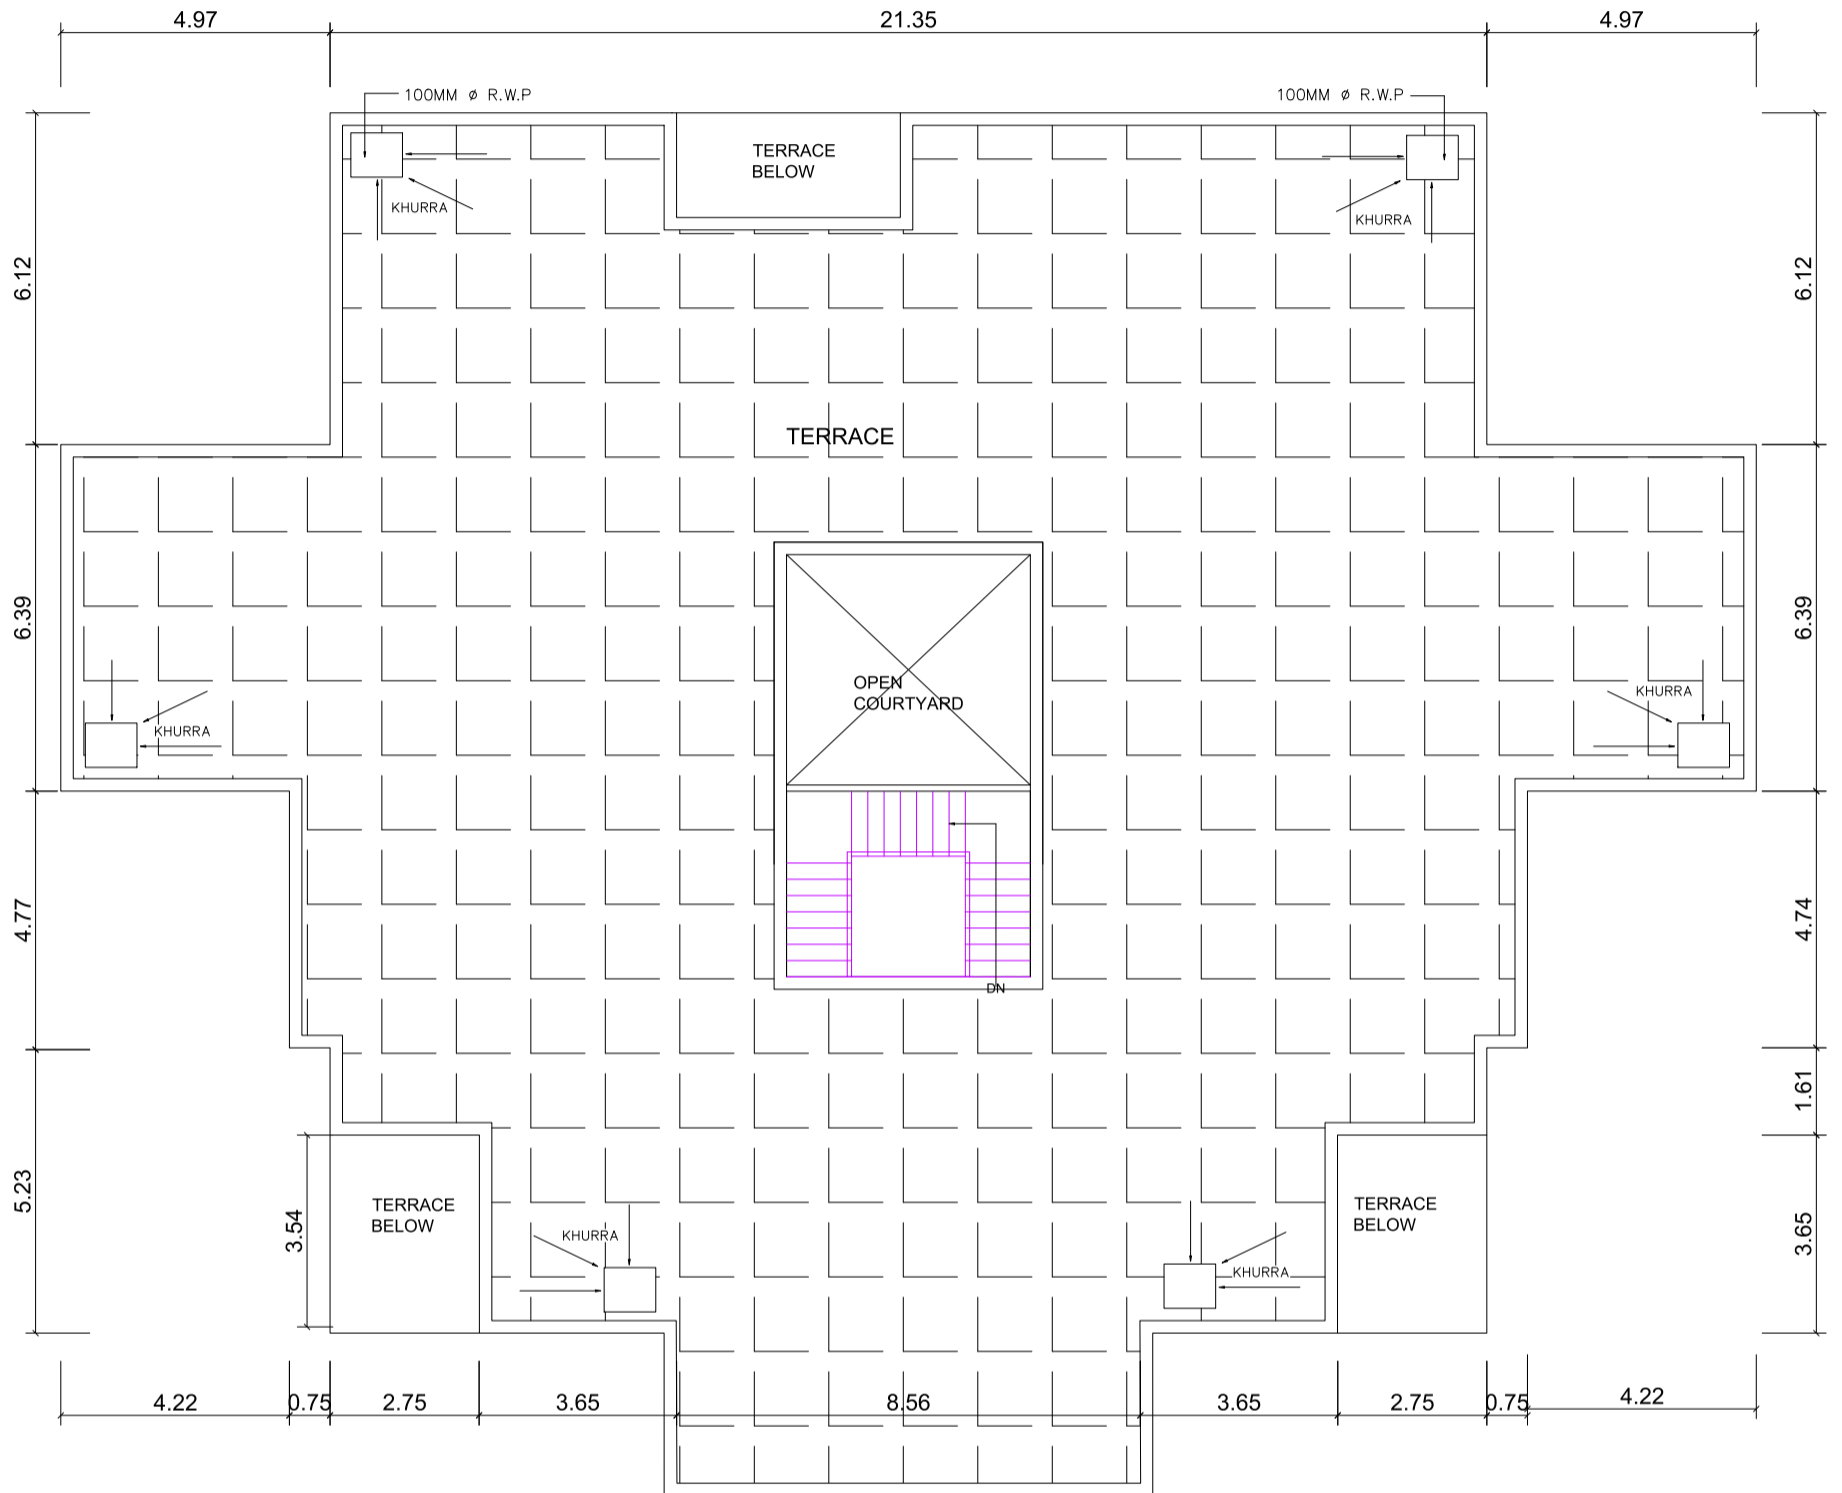
PROJECT:- BOB BSVS BUILDING AT KHASRA NO. 201, OF REVENUE VILLAGE -BAMBORI, TEH. & DISTT-SAWAI MADHOPUR , RAJASTHAN	SCALE:- SCALE TO FIT	DRAWN BY:- VIKRAM RAWAT	REVISION DATES :- 11.07.2022	(ARCHITECT)  PAHWA ARCH-TECH SERVICES ARCHITECTS, ENGINEERS, INTERIOR DESIGNER, VALUER PLOT NO-53, BLOCK-A SECTOR-49,NOIDA PH: 0120-4167183
TITLE:- SITE PLAN	DATE:- 29.07.2022	CHECKED BY:-	SHEET NO:- PATS/ BOB BSVS / SAW/ -01	




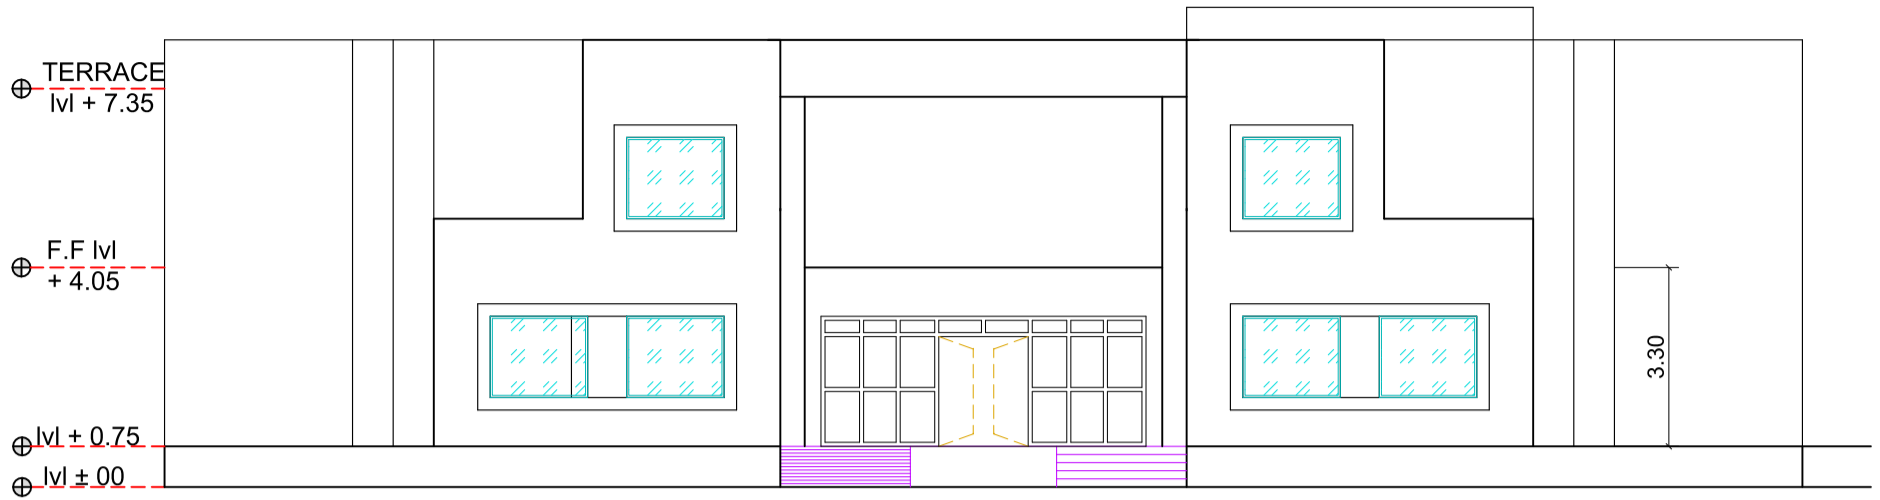
PROJECT:- BOB BSVS BUILDING AT KHASRA NO. 201, OF REVENUE VILLAGE -BAMBORI, TEH. & DISTT-SAWAI MADHOPUR, RAJASTHAN	SCALE:- SCALE TO FIT	DRAWN BY:- VIKRAM RAWAT	REVISION DATES :-	(ARCHITECT)  PAHWA ARCH-TECH SERVICES ARCHITECTS, ENGINEERS, INTERIOR DESIGNER, VALUER PLOT NO-53, BLOCK-A SECTOR-49,NOIDA PH: 0120-4167183
TITLE:- GROUND FLOOR PLAN	DATE:- 29.07.2022	CHECKED BY:-	SHEET NO:- PATS/ BOB BSVS / SAW/-02	




PROJECT:- BOB BSVS BUILDING AT KHASRA NO. 201, OF REVENUE VILLAGE -BAMBORI, TEH. & DISTT-SAWAI MADHOPUR , RAJASTHAN	SCALE:- SCALE TO FIT	DRAWN BY:- VIKRAM RAWAT	REVISION DATES :-	(ARCHITECT)  PAHWA ARCH-TECH SERVICES ARCHITECTS, ENGINEERS, INTERIOR DESIGNER, VALUER PLOT NO-53, BLOCK-A SECTOR-49,NOIDA PH: 0120-4167183
TITLE:- FIRST FLOOR PLAN	DATE:- 29.07.2022	CHECKED BY:-	SHEET NO:- PATS/ BOB BSVS / SAW/-03	




PROJECT:- BOB BSVS BUILDING AT KHASRA NO. 201, OF REVENUE VILLAGE -BAMBORI, TEH. & DISTT-SAWAI MADHOPUR , RAJASTHAN	SCALE:- SCALE TO FIT	DRAWN BY:- VIKRAM RAWAT	REVISION DATES :-	(ARCHITECT)  PAHWA ARCH-TECH SERVICES ARCHITECTS, ENGINEERS, INTERIOR DESIGNER, VALUER PLOT NO-53, BLOCK-A SECTOR-49,NOIDA PH: 0120-4167183
TITLE:- TERRACE FLOOR PLAN	DATE:- 29.07.2022	CHECKED BY:-	SHEET NO:- PATS/ BOB BSVS / SAW/ -04	




FRONT ELEVATION

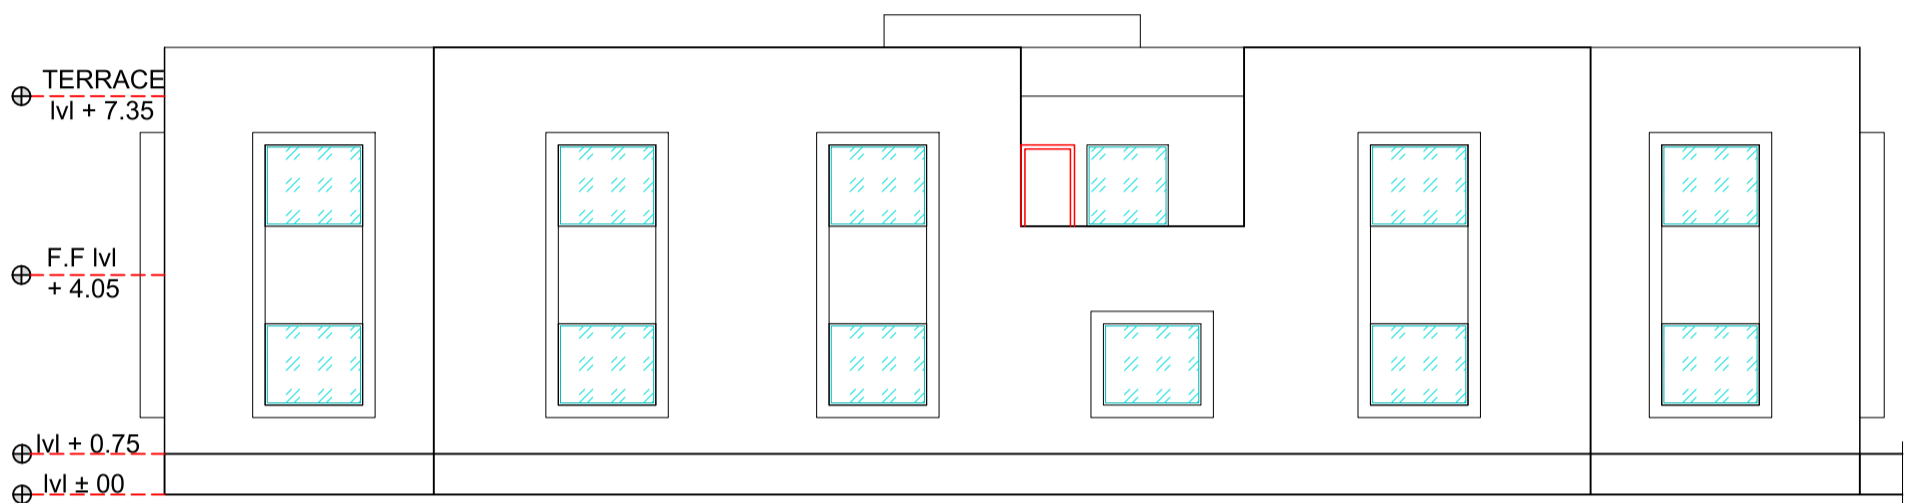


REAR SIDE ELEVATION

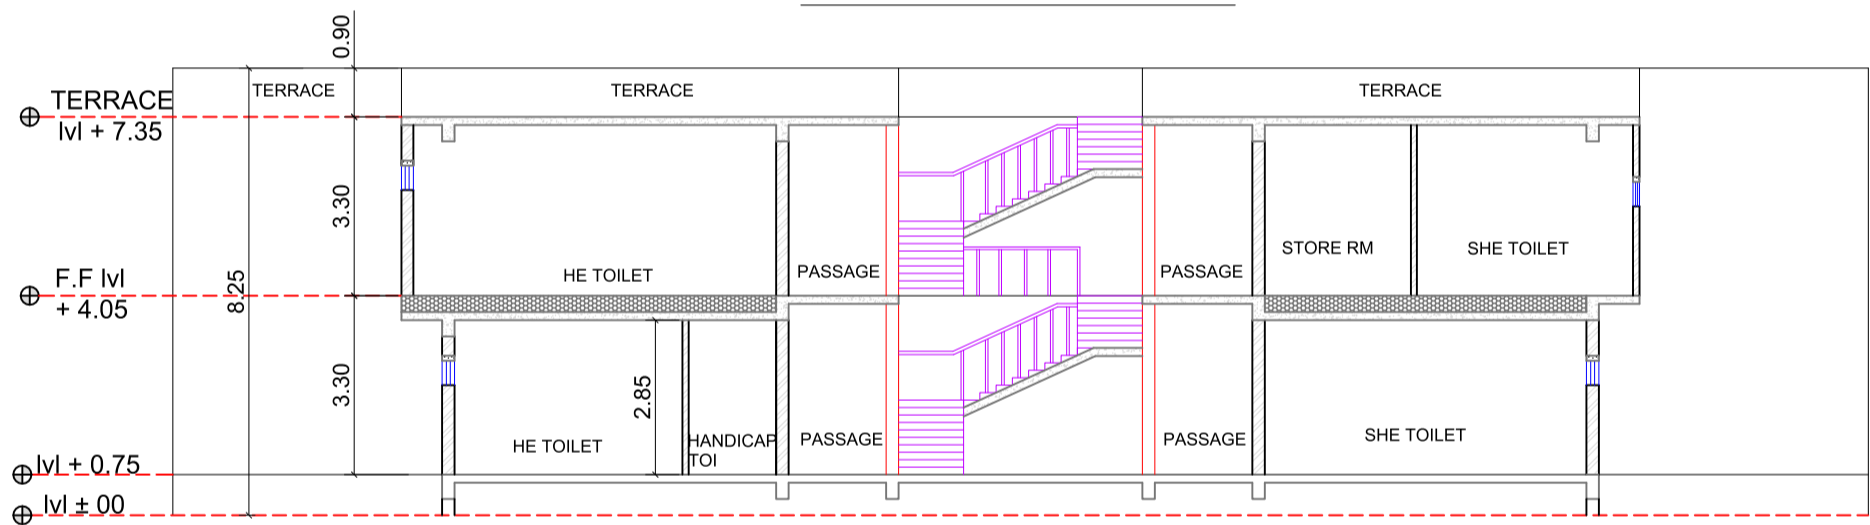

SECTION AA'

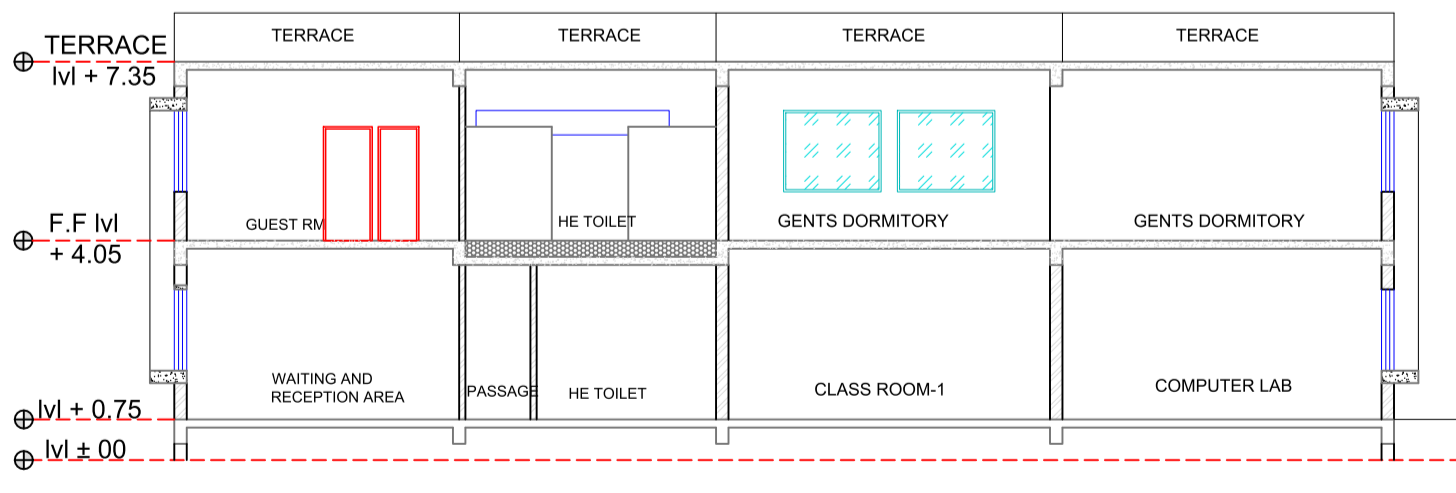

SECTION BB'

PROJECT:- BOB BSVS BUILDING AT KHASRA NO. 201, OF REVENUE VILLAGE -BAMBORI, TEH. & DISTT-SAWAI MADHOPUR , RAJASTHAN	SCALE:- SCALE TO FIT	DRAWN BY:- VIKRAM RAWAT	REVISION DATES :-	(ARCHITECT)  PAHWA ARCH-TECH SERVICES ARCHITECTS, ENGINEERS, INTERIOR DESIGNER, VALUER PLOT NO-53, BLOCK-A SECTOR-49,NOIDA PH: 0120-4167183
TITLE:- ELEVATION AND SECTION	DATE:- 29.07.2022	CHECKED BY:-	SHEET NO:- PATS/ BOB BSVS / SAW/ -05	