


LEGEND		
	PLUTO LHEWEIP6PW1W042 42W 840 2'X2' HAVELLS	19
	INTEGRA LHEBGP5PZ1W015 15W 830 HAVELLS	16
	ENDURA LINEAR NEO LHEWEBP5IN1W010 10W 830	16
	EXHUST FAN	03
	A.C STARTER (2 T)	04
	A.C STARTER (1 T)	03
	TEL. OUTLET	05
	6/16A PLUG (RP)	03
	6A PLUG (RP)	15
	3X6A PLUG (UPS)	15
	BRACKET FAN	16

ELECTRICAL LAYOUT PLAN

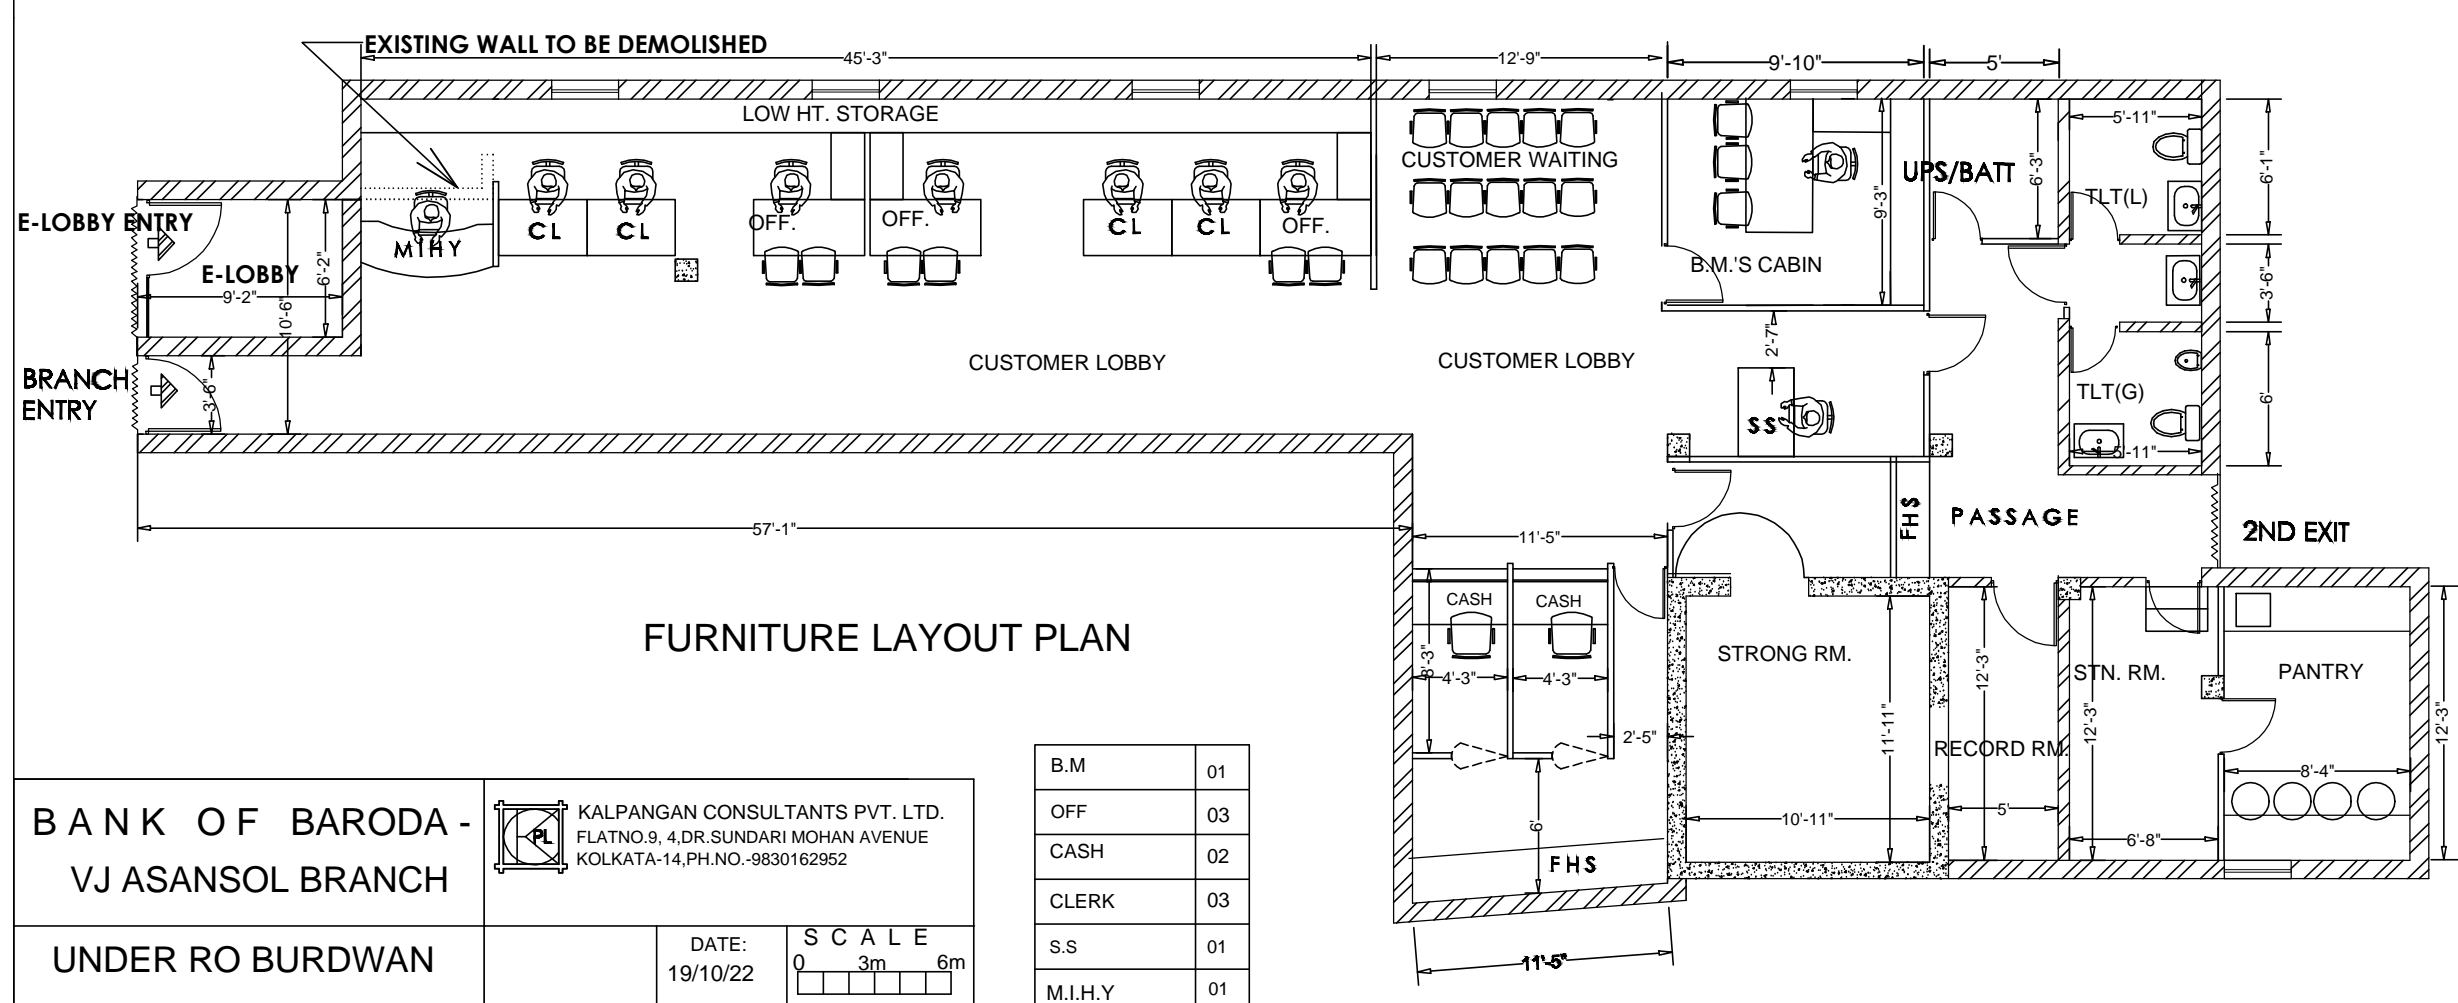

**BANK OF BARODA -**  
**VJ ASANSOL BRANCH**  
 UNDER RO BURDWAN

KALPANGAN CONSULTANTS PVT. LTD.  
 FLATNO.9, 4.DR.SUNDARI MOHAN AVENUE  
 KOLKATA-14,PH.NO.-9830162952

DATE: 19/10/22  
 SCALE: 0 3m 6m

B.M	01
OFF	03
CASH	02
CLERK	03
S.S	01
M.I.H.Y	01