



ENTRY/EXIT

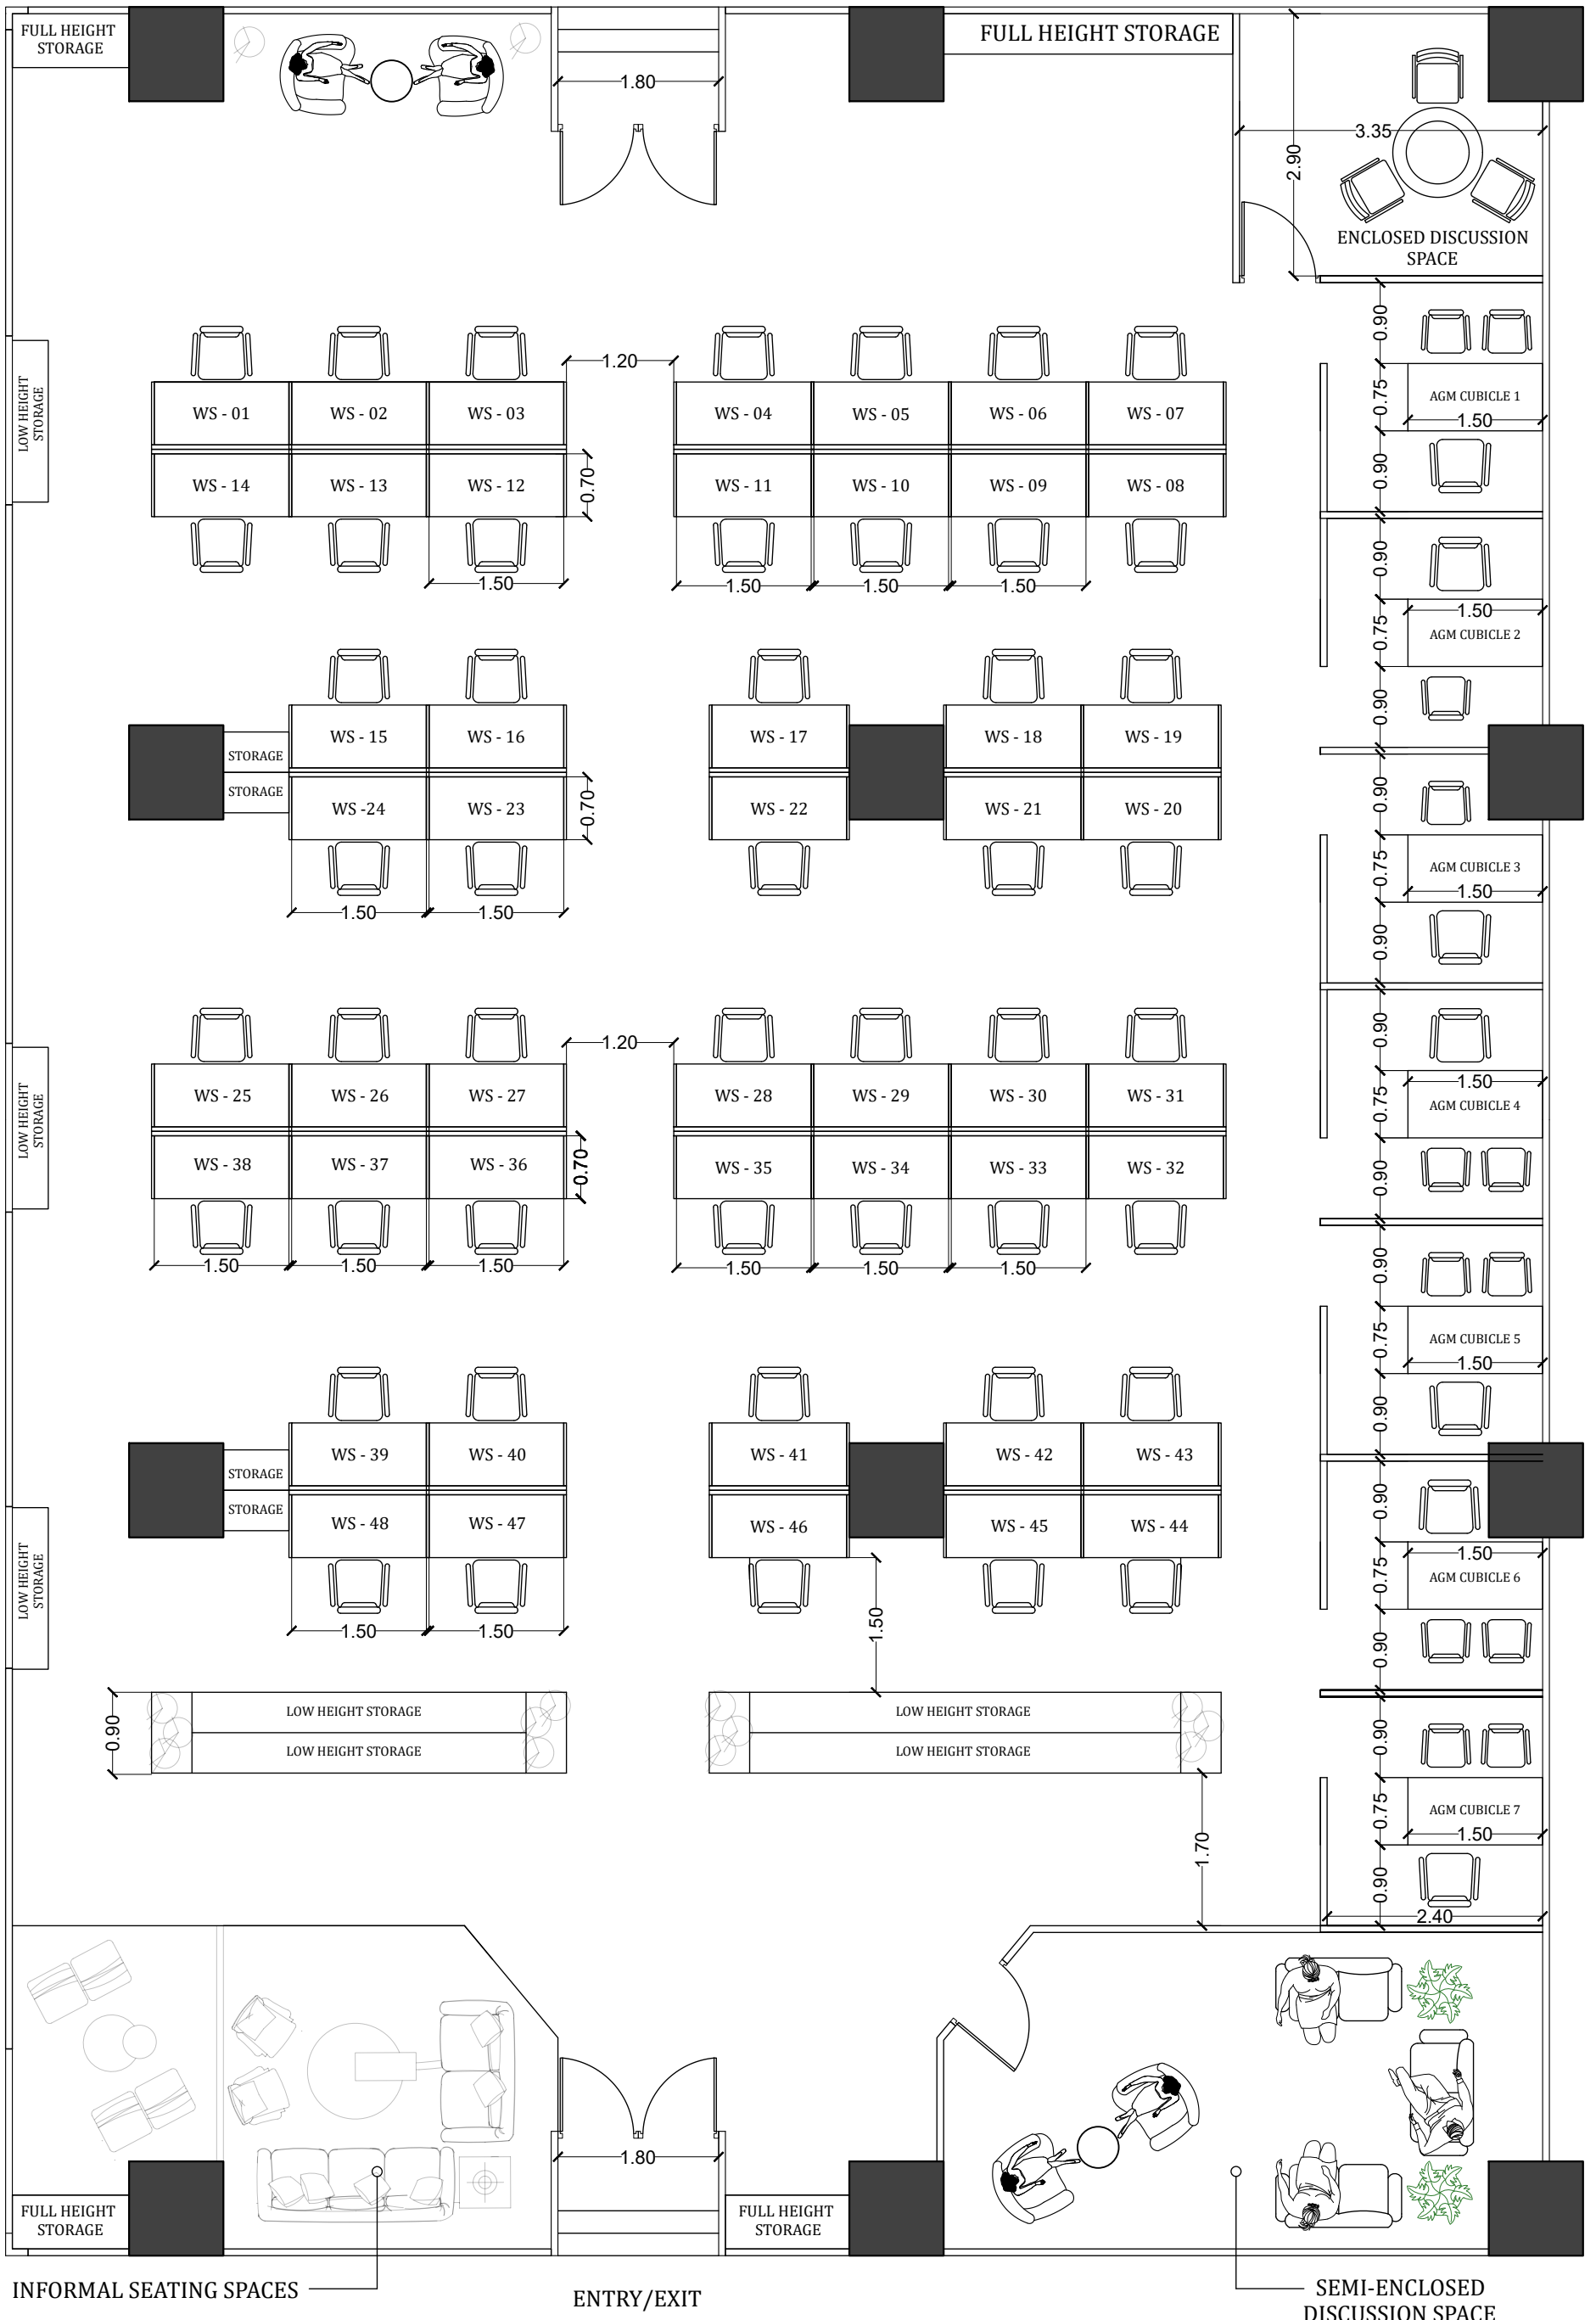

**BANK OF BARODA - DEALING ROOM ( TREASURY BRANCH )  
PROPOSED INTERIOR LAYOUT**

R4 - 08-11-2023  
R3 - 01-11-2023  
R2 - 25-10-2023  
R1 - 23-10-2023  
DATE - 20-10-2023

**VASTUKALA**  
REGISTERED OFFICE 101/A, 1st Floor,  
E mail : vastukala21@outlook.com  
Hari Krupa, Above Shrihari Mangal Karyalaya ,  
Pandurang Wadi, 1st Lane, Dombivli (E) .  
Mumbai 421 201, Maharashtra, India .  
Telephone 0251 - 2448371. FAX. 0251 - 2801428

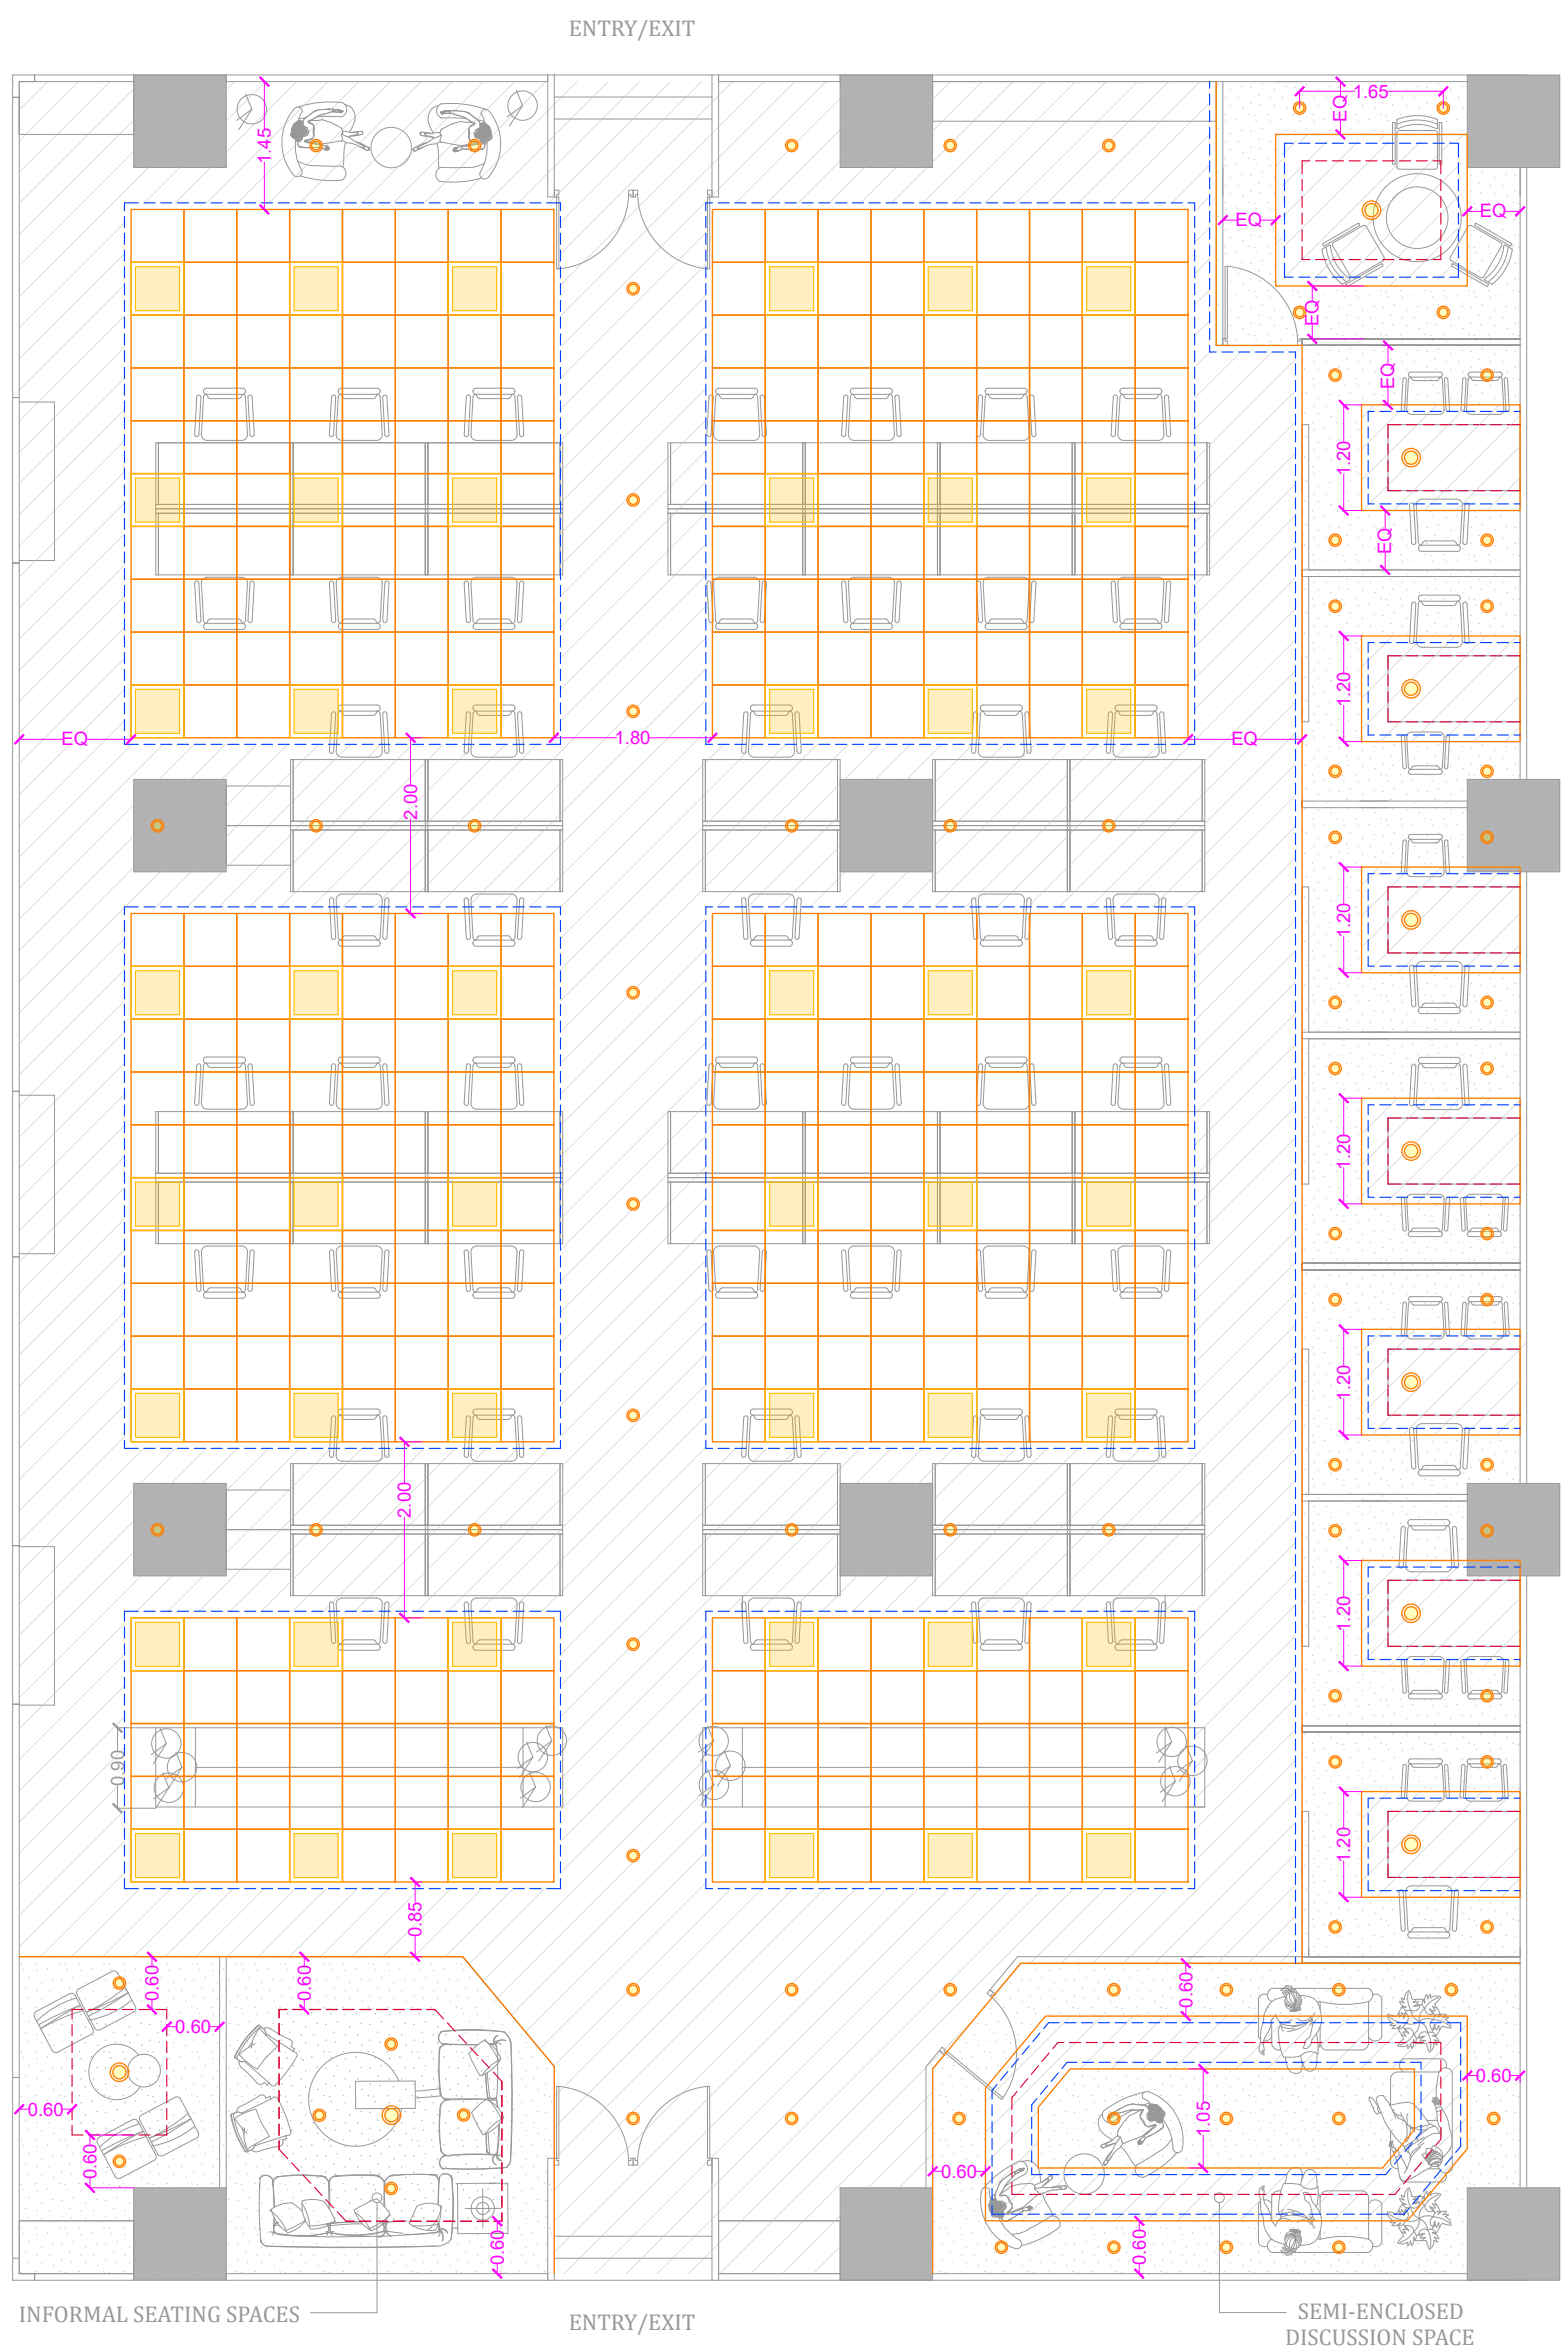

**LEGEND :-**



	ARMSTRONG FALSE CEILING
	2' x 2' PANEL LED LIGHTS
	10/ 15/ 18/ 25 W DOWNLIGHTERS
	PROFILE LIGHTS
	COVE LIGHTS
	GYPSUM FALSE CEILING DROPPED LVL.
	GYPSUM FALSE CEILING LVL ABOVE.

**BANK OF BARODA - DEALING ROOM ( TREASURY BRANCH )  
PROPOSED FALSE CEILING LAYOUT**

**VASTUKALA**  
 REGISTERED OFFICE 101A, 1st Floor,  
 E mail : vastukala21@outlook.com  
 Hari Krupa, Above Shrihari Mangal Karyalaya ,  
 Pandurang Wadi, 1st Lane, Dombivli (E) ,  
 Mumbai 421 201, Maharashtra, India.  
 Telephone 0251 - 2448371, FAX. 0251 - 2801428

DATE - 22-11-2023

# 3D VIEWS – DEALING ROOM HALL

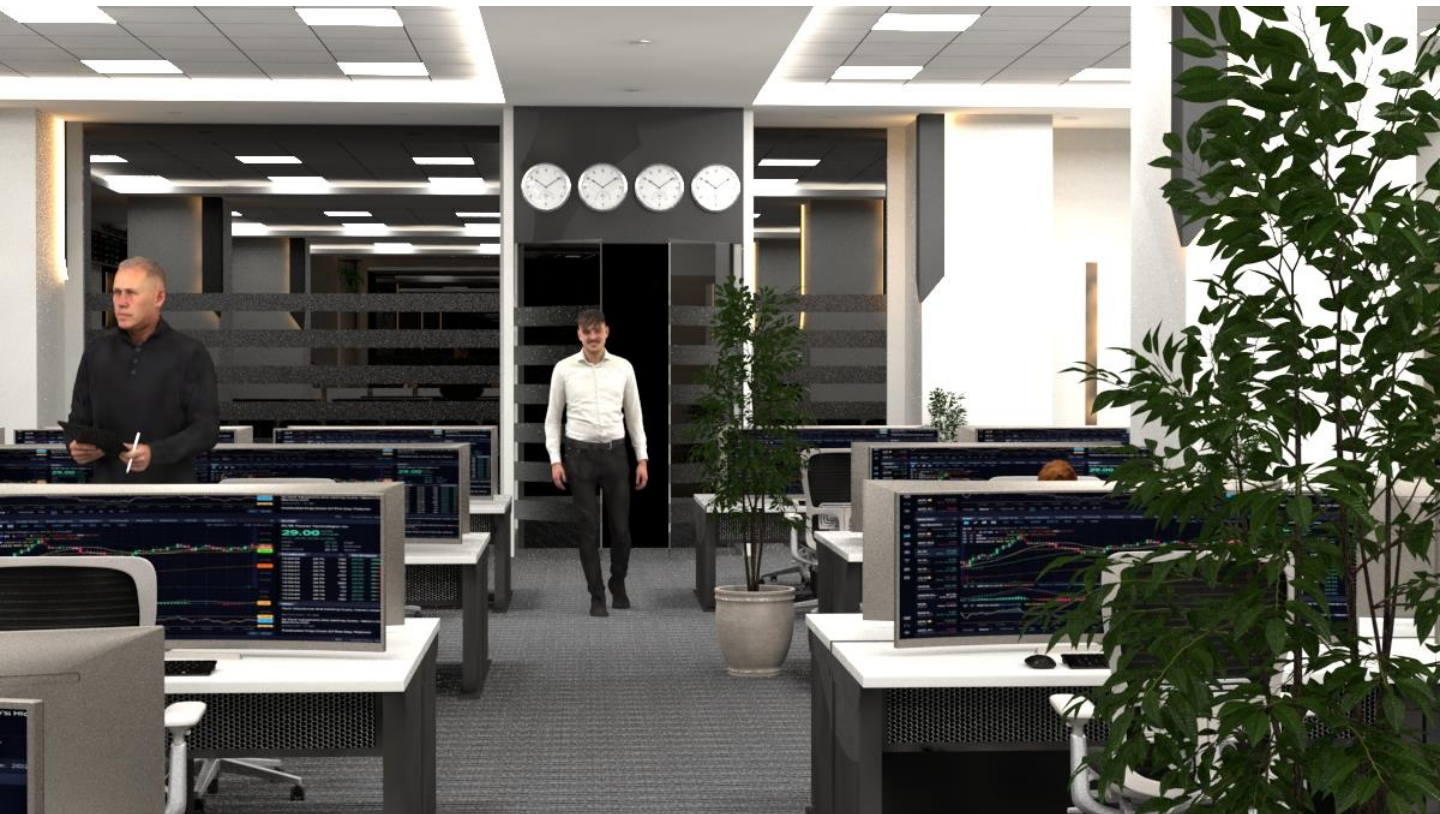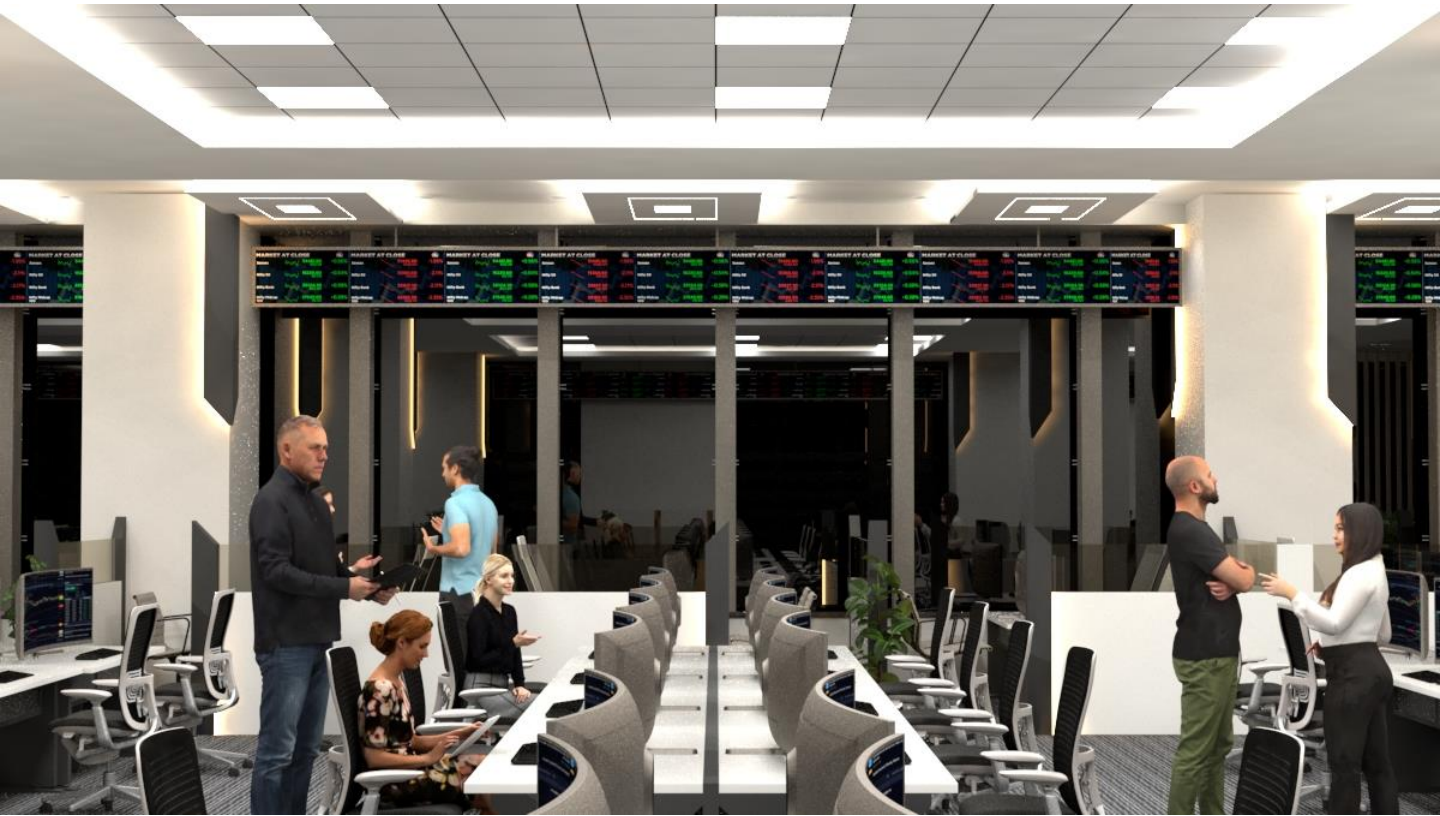




# 3D VIEWS – ENCLOSED & SEMI-ENCLOSED DISCUSSION SPACE





## 3D VIEWS – AGM CUBICLES

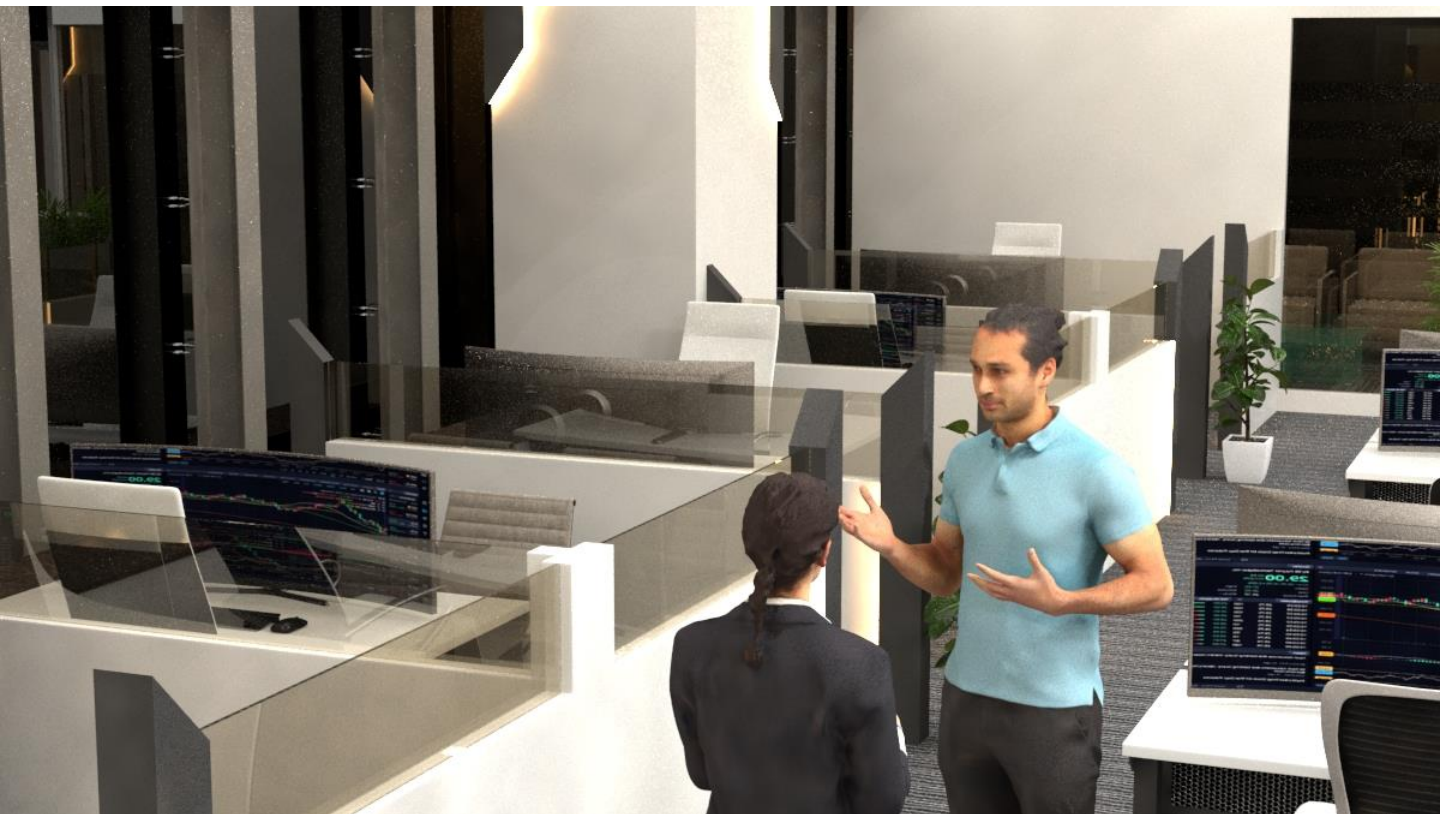



# 3D VIEWS – DEALING ROOM HALL

